

Duty Rating 25 lbs per square ft. 6 working levels. Guardrail and toe board out side only. Para Brace under every deck level. Transverse brace required at every level running from bottom to top thru deck levels.

**38 ft. Dia Tank Tube and Coupler Outside**

By: Sam Smith

Tank Coating Bidding Purpose


Jan 6, 2021

Blue Jay Painting Corp.

Scale: NTS

Drawing No.: A1.1

Sheet: 1 of 1

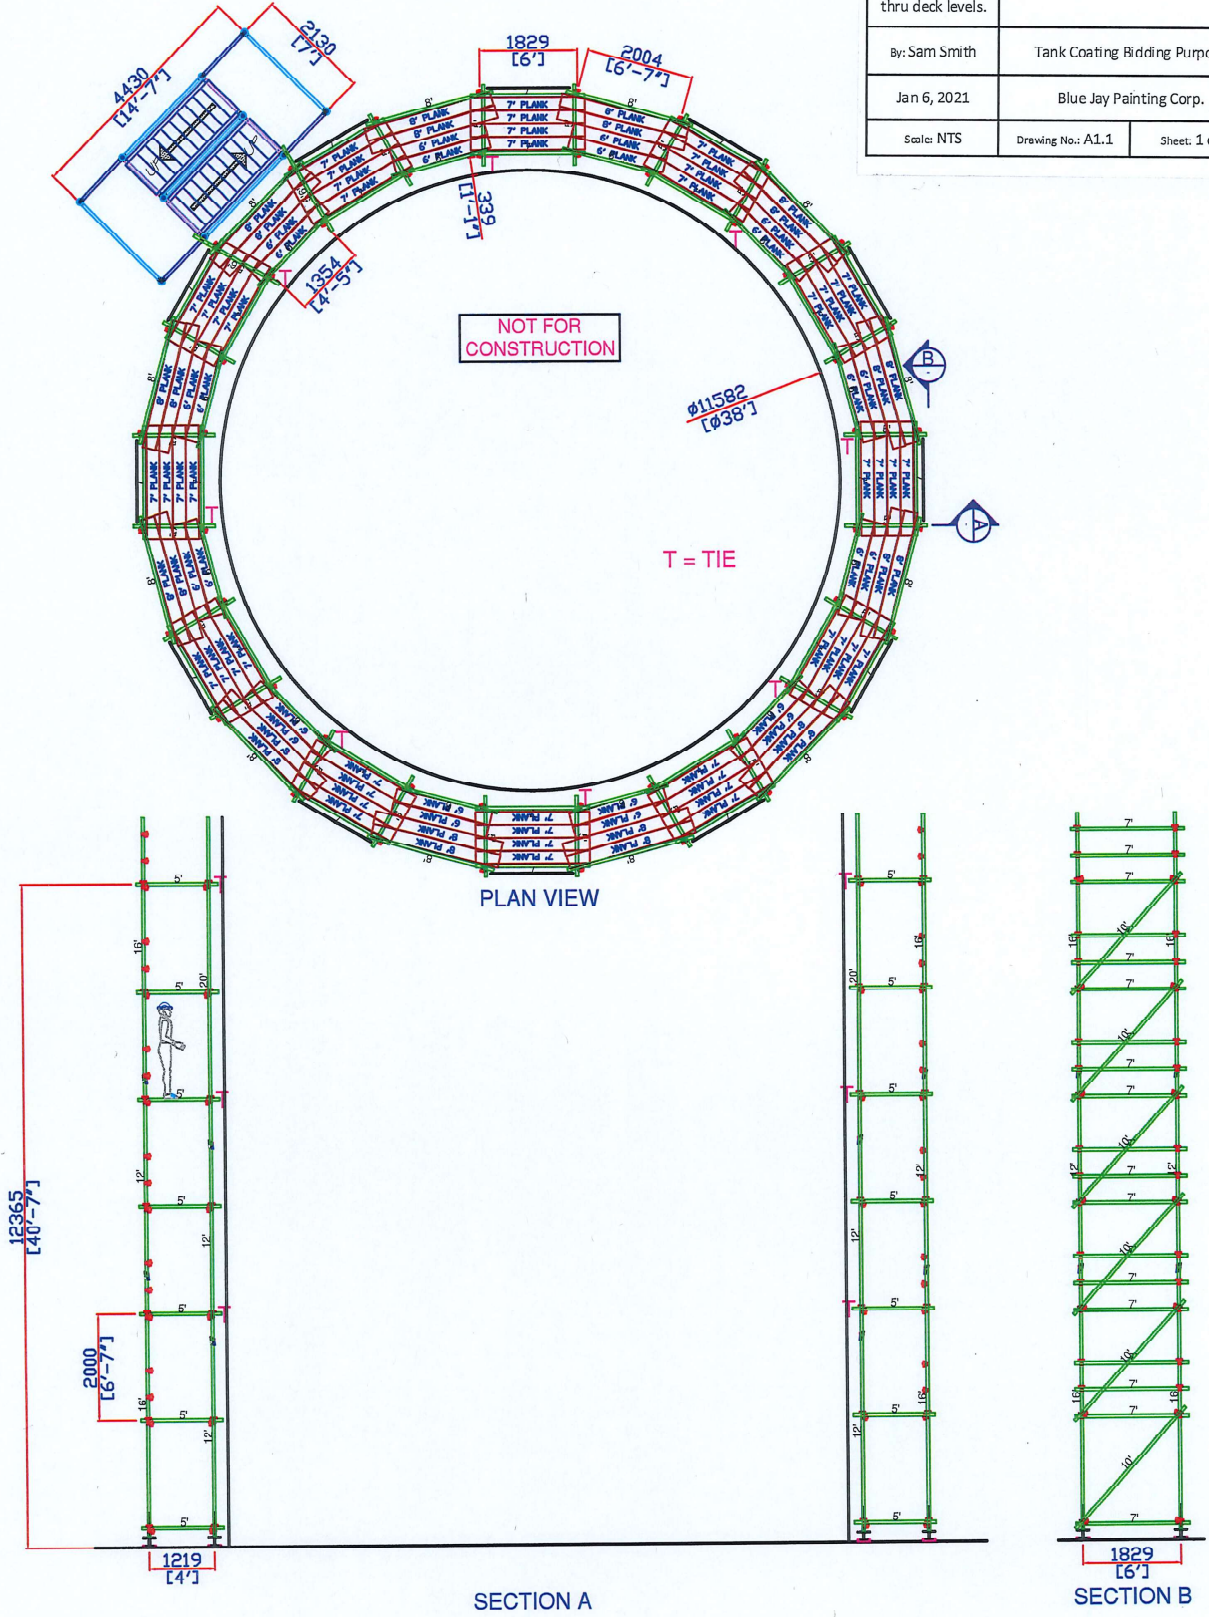

12365 [40'-7"]

2000 [6'-7"]

1219 [4']

SECTION A

1829 [6']

SECTION B

4430 [14'-7"]

2130 [7']

1829 [6']

2004 [6'-7"]

339 [11'-1"]

1354 [4'-5"]

B

A